

Phase 1: 2 Powder Mill Road (On-Site Work, Will Not Affect Powder Mill Road) - Early June to Early September 2025

Phase 2: 2 to 7 Powder Mill Road - Mid-June to Mid-July 2025

Phase 3: 7 to 35 Powder Mill Road - Mid-July to Early October 2025

Phase 5: Powder Mill and Sudbury Road Intersection to the Western Assabet River Bridge Abutment - Early October to Late November 2025 (Continued on the Next Page)

Phase 4: Powder Mill and Sudbury Road Intersection - Early to Late October 2025

100% DESIGN
NOT FOR
CONSTRUCTION

THIS DOCUMENT IS RELEASED
TEMPORARILY FOR PROGRESS REVIEW ONLY.
IT IS NOT INTENDED FOR BIDDING OR
CONSTRUCTION PURPOSES.

Powder Mill
Apartments
Sewer
Extension and
Pump Station
Upgrades
Powdermill
Residential
Holdings LLC



Acton,
Massachusetts


0	1/1/2025	CONTRACT SET
MARK	DATE	DESCRIPTION
PROJECT NO:	A-5036-0005	
DATE:	11/11/2024	
FILE:	A5036-C-101 to C-103 Plan and Profile.dwg	
DRAWN BY:	GNM	
DESIGNED/CHECKED BY:	GNM, KML	
APPROVED BY:	JBC	

POWDER MILL ROAD
STA 0+00 TO STA 10+00
PLAN AND PROFILE

SCALE: 1" = 40' HORIZ; 1" = 4' VERT

C-101

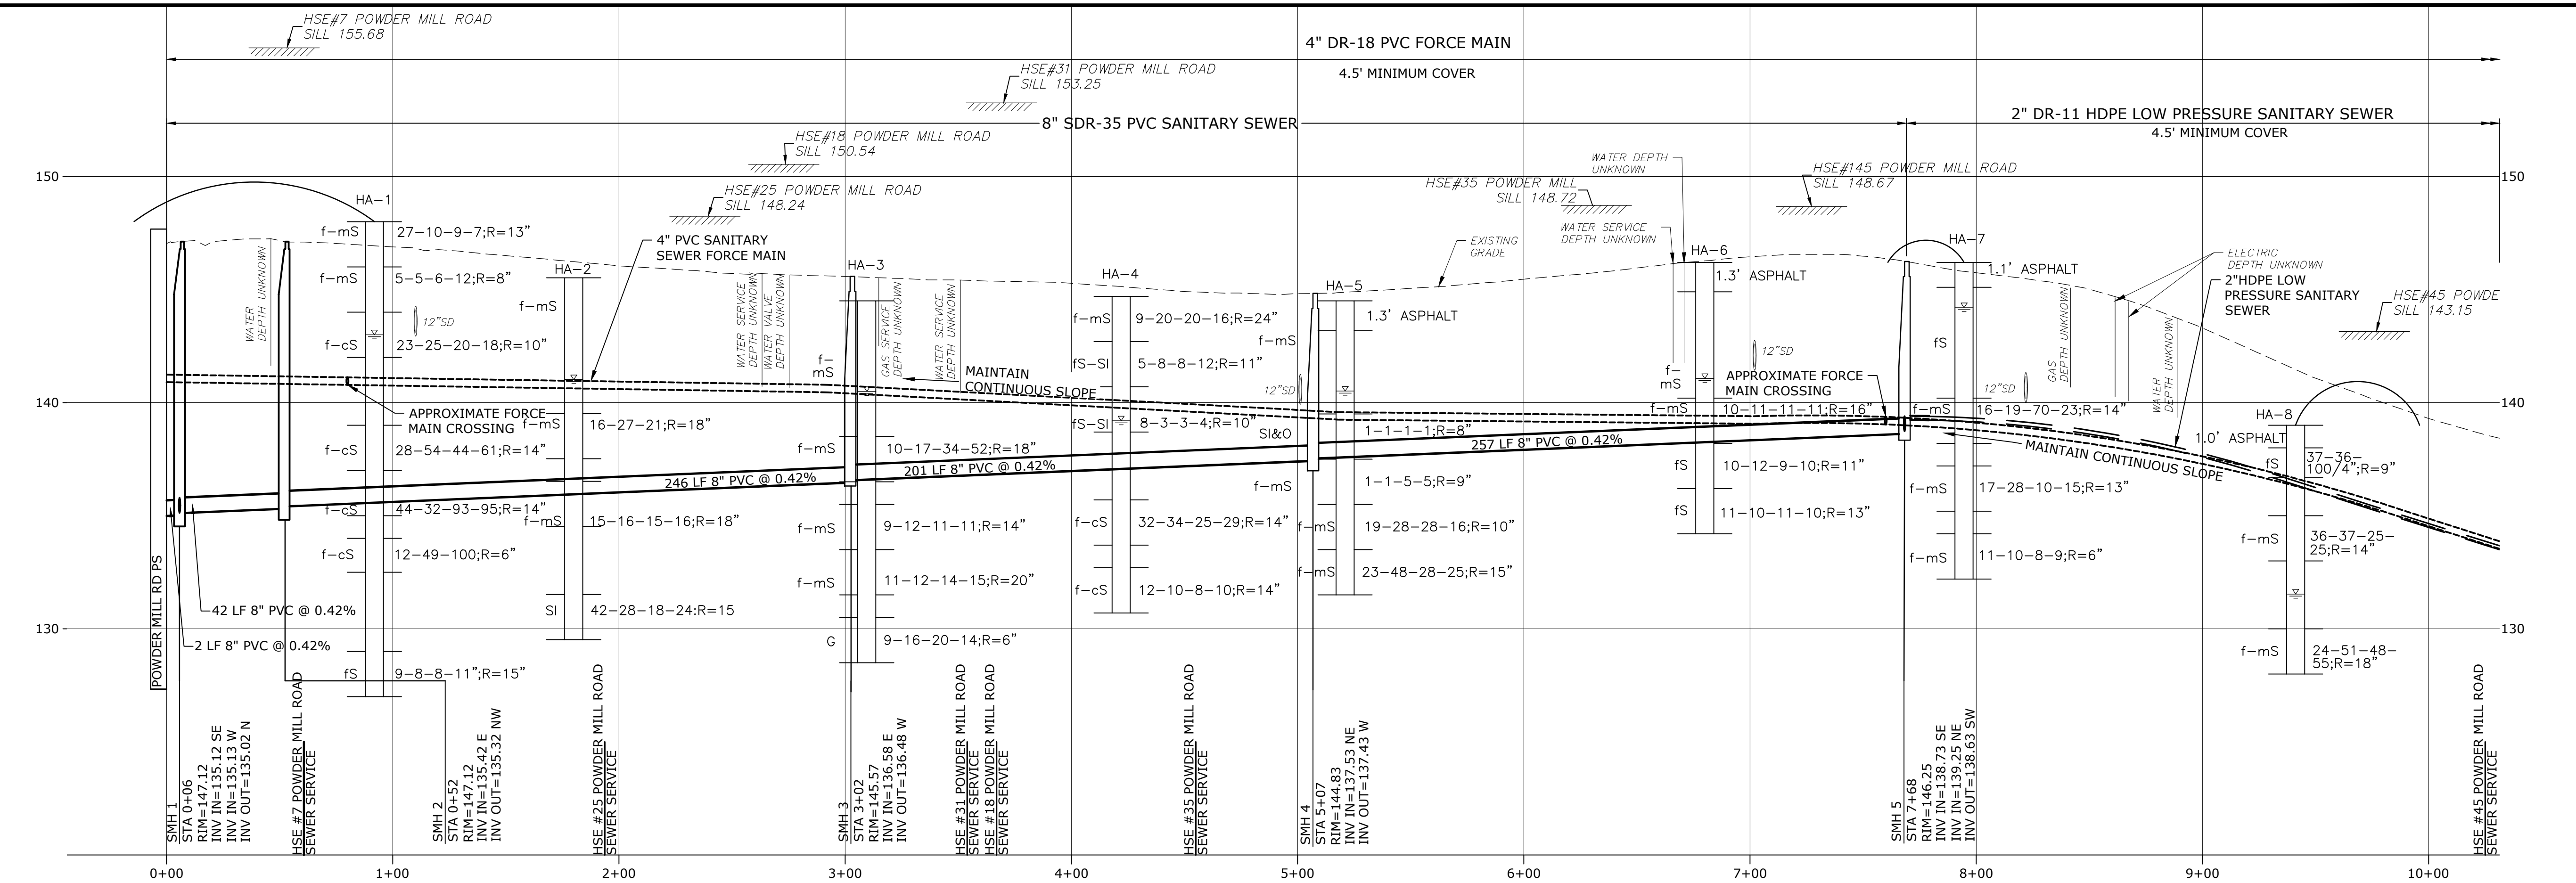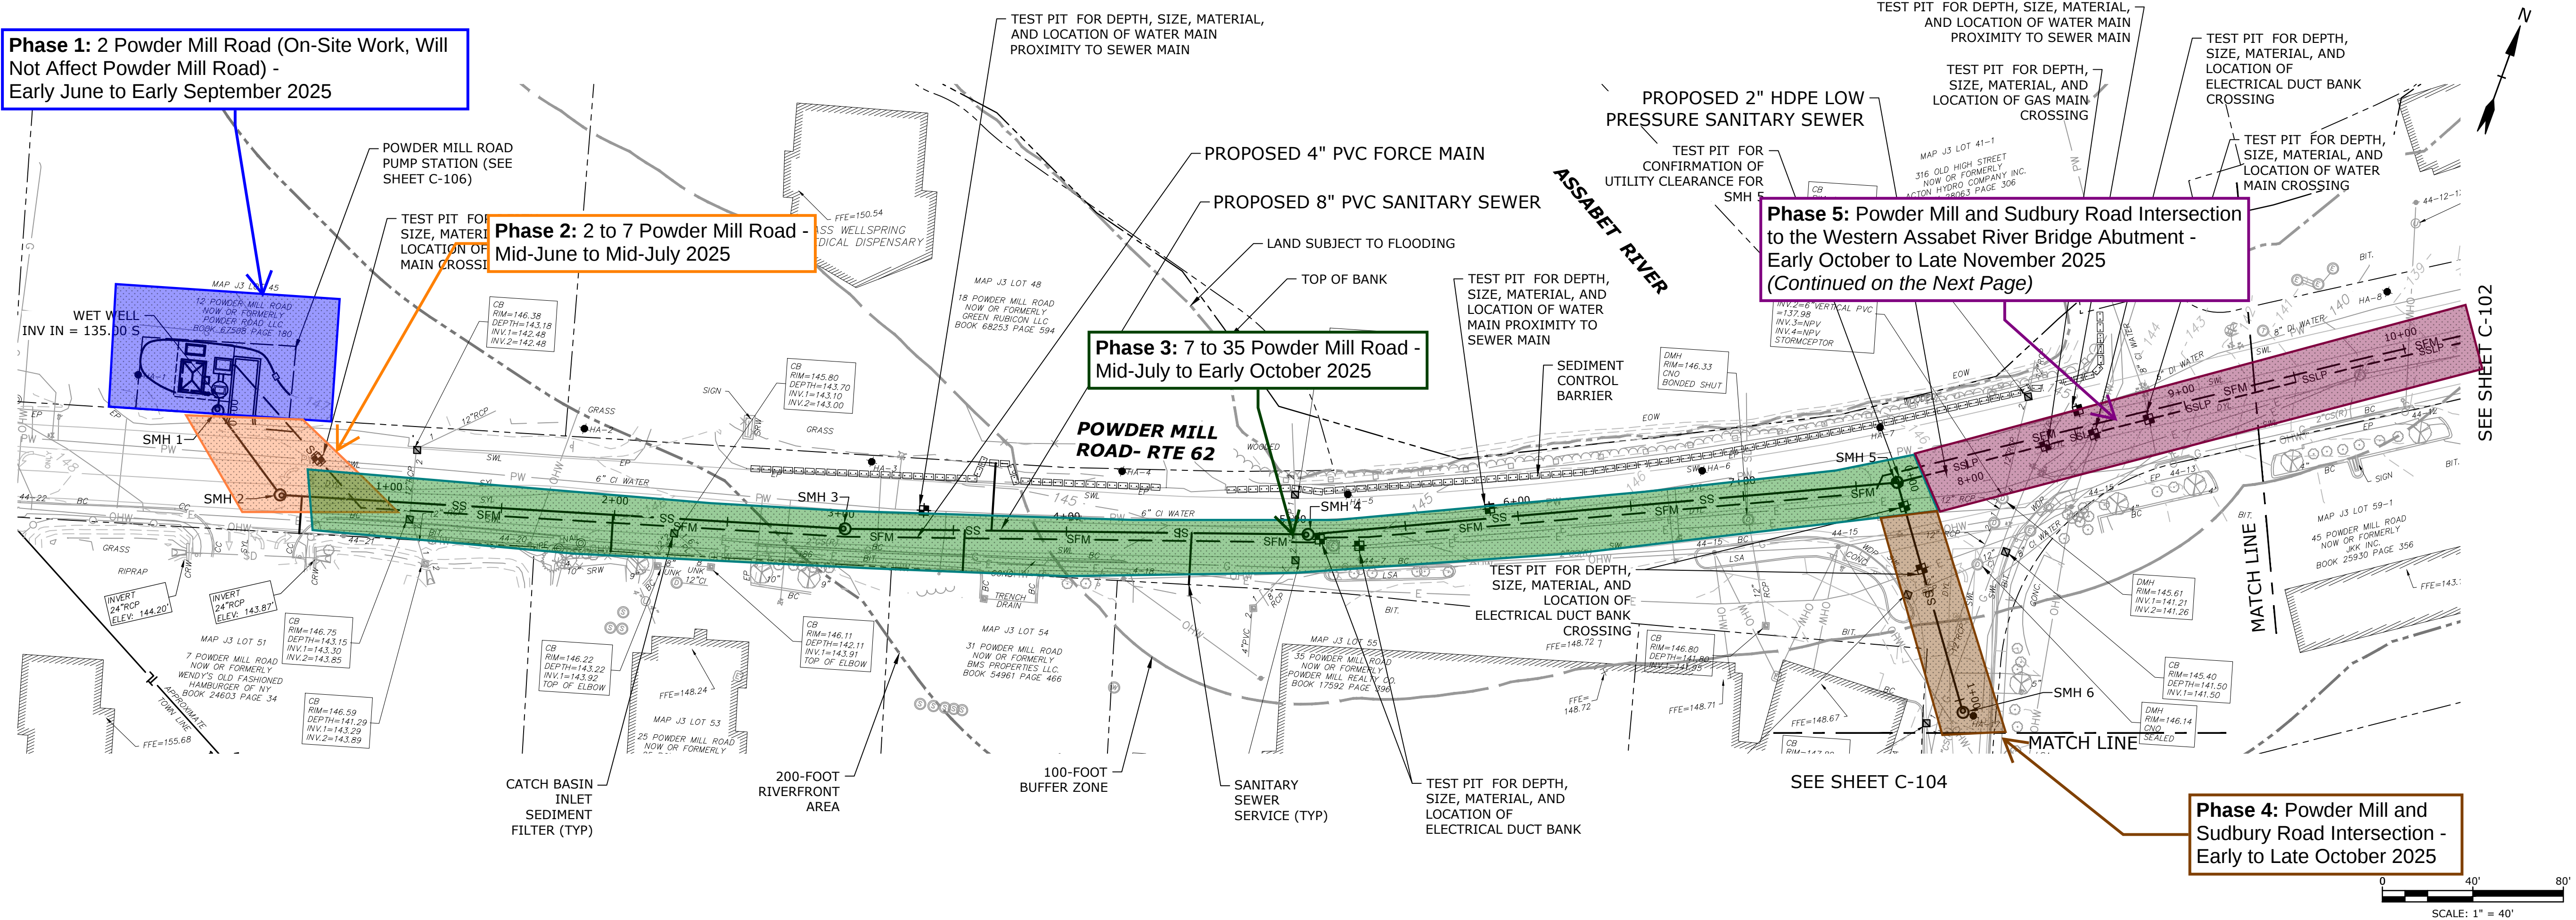

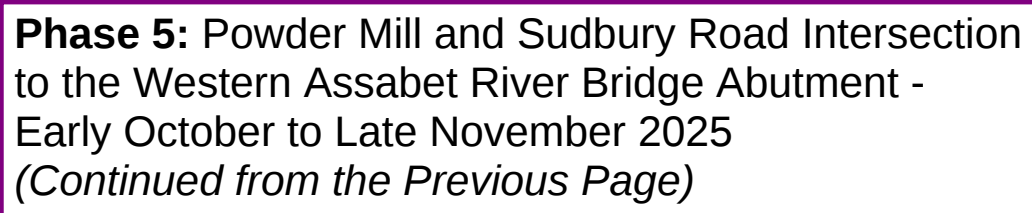

Please refer to the next page for details on this section of sewer installation.

**Phase 7: Eastern Assabet River Bridge
Abutment to Powder Mill Road
and High Street Intersection -
Early September to Mid-October
(Shown on Next Page for Continuity)**

Phase 6: Work on the Assabet River Bridge
Late June to Early September 2025

**100% DESIGN
NOT FOR
CONSTRUCTION**

THIS DOCUMENT IS RELEASED
TEMPORARILY FOR PROGRESS REVIEW ONLY
IT IS NOT INTENDED FOR BIDDING OR
CONSTRUCTION PURPOSES.




Acton,
Massachusetts

0	1/1/2025	CONTRACT SET
MARK	DATE	DESCRIPTION
PROJECT NO:		A-5036-0005
DATE:		11/11/2024
FILE: A5036-C-101 to C-103 Plan and Profile.		
DRAWN BY:		GNM
DESIGNED/CHECKED BY:		GNM, KML
APPROVED BY:		IBC

POWDER MILL ROAD
STA 10+00 TO STA 20+00
PLAN AND PROFILE


SCALE: 1" = 40' HORIZ; 1"=4' VERT

C-102

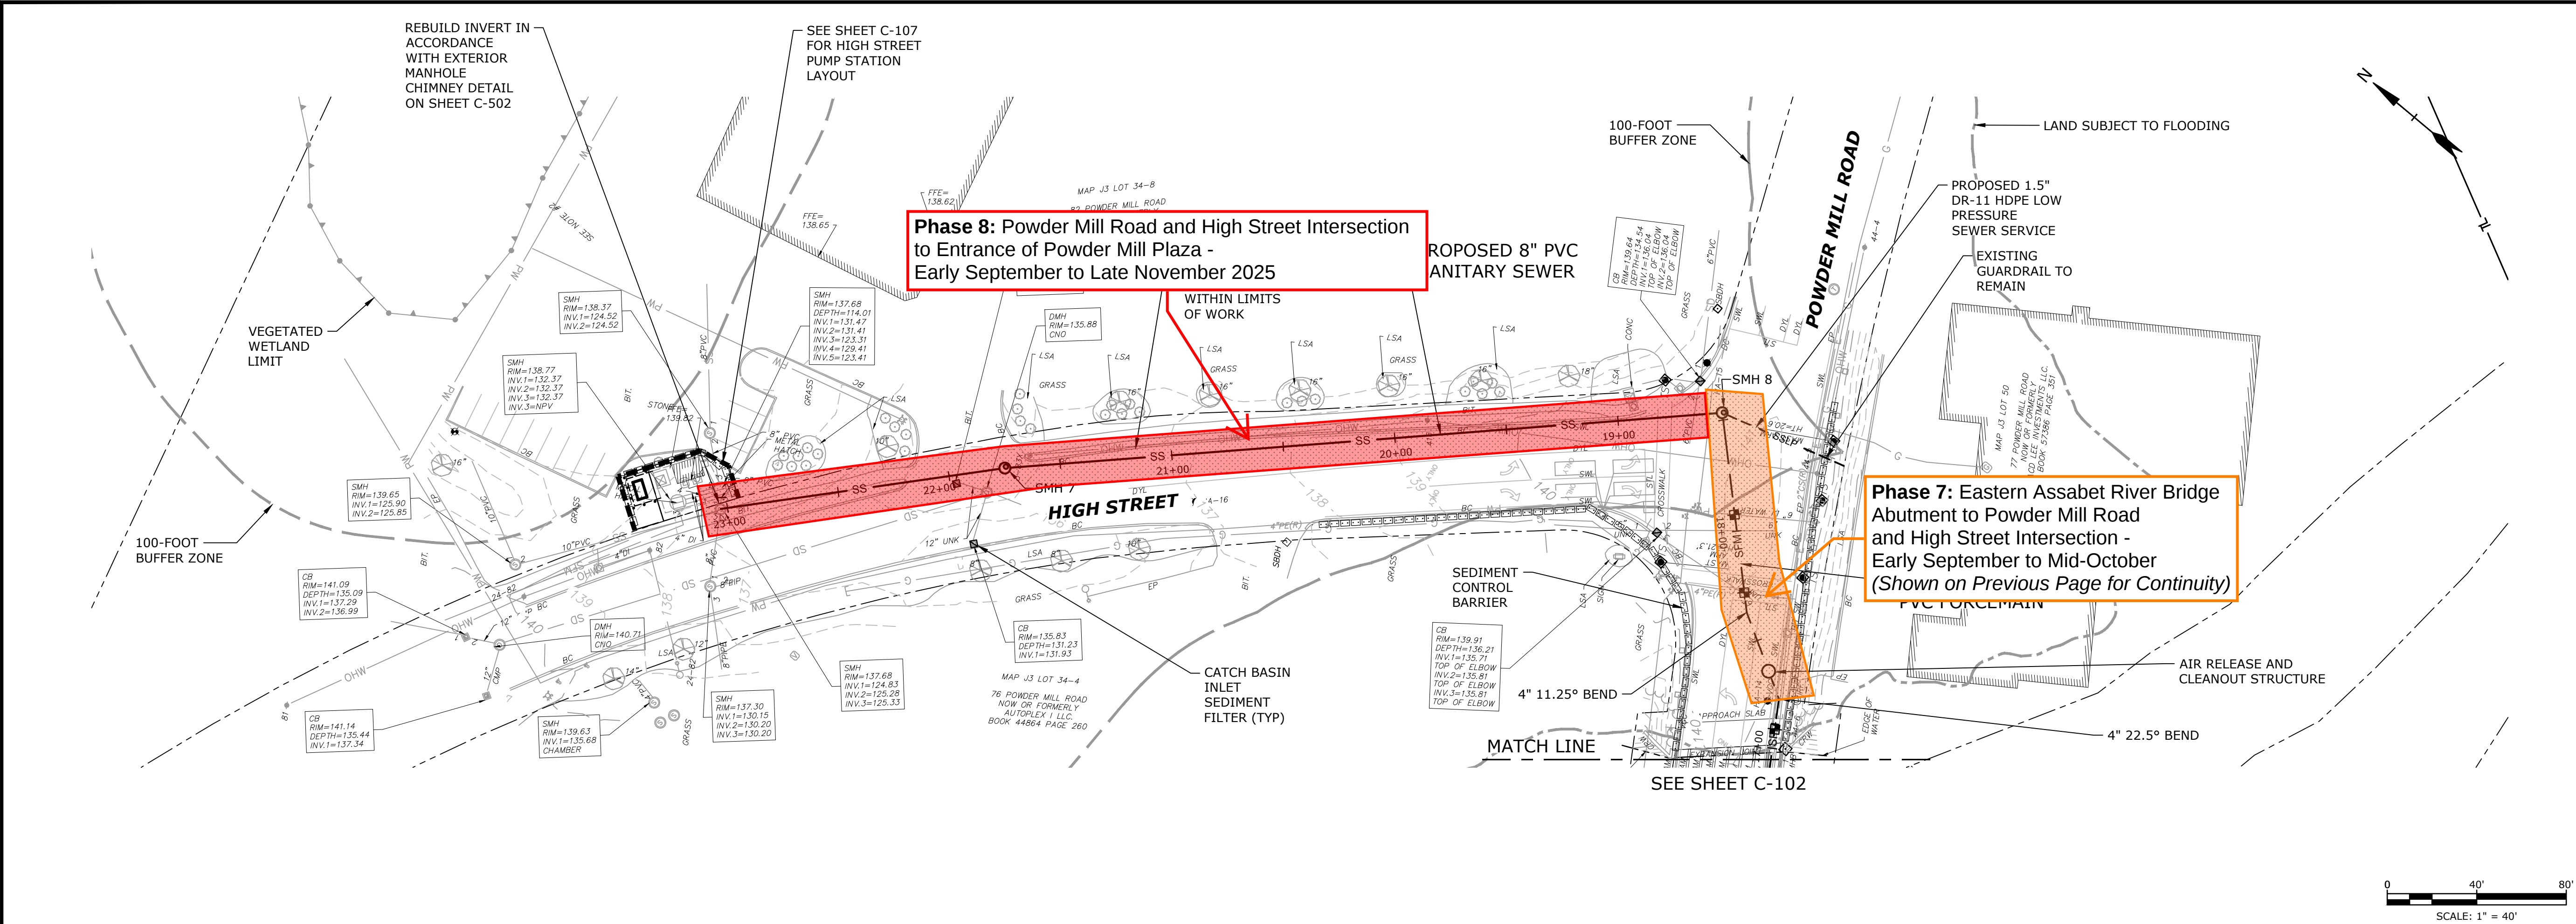

**100% DESIGN
NOT FOR
CONSTRUCTION**

THIS DOCUMENT IS RELEASED
TEMPORARILY FOR PROGRESS REVIEW ONLY.
IT IS NOT INTENDED FOR BIDDING OR
CONSTRUCTION PURPOSES.

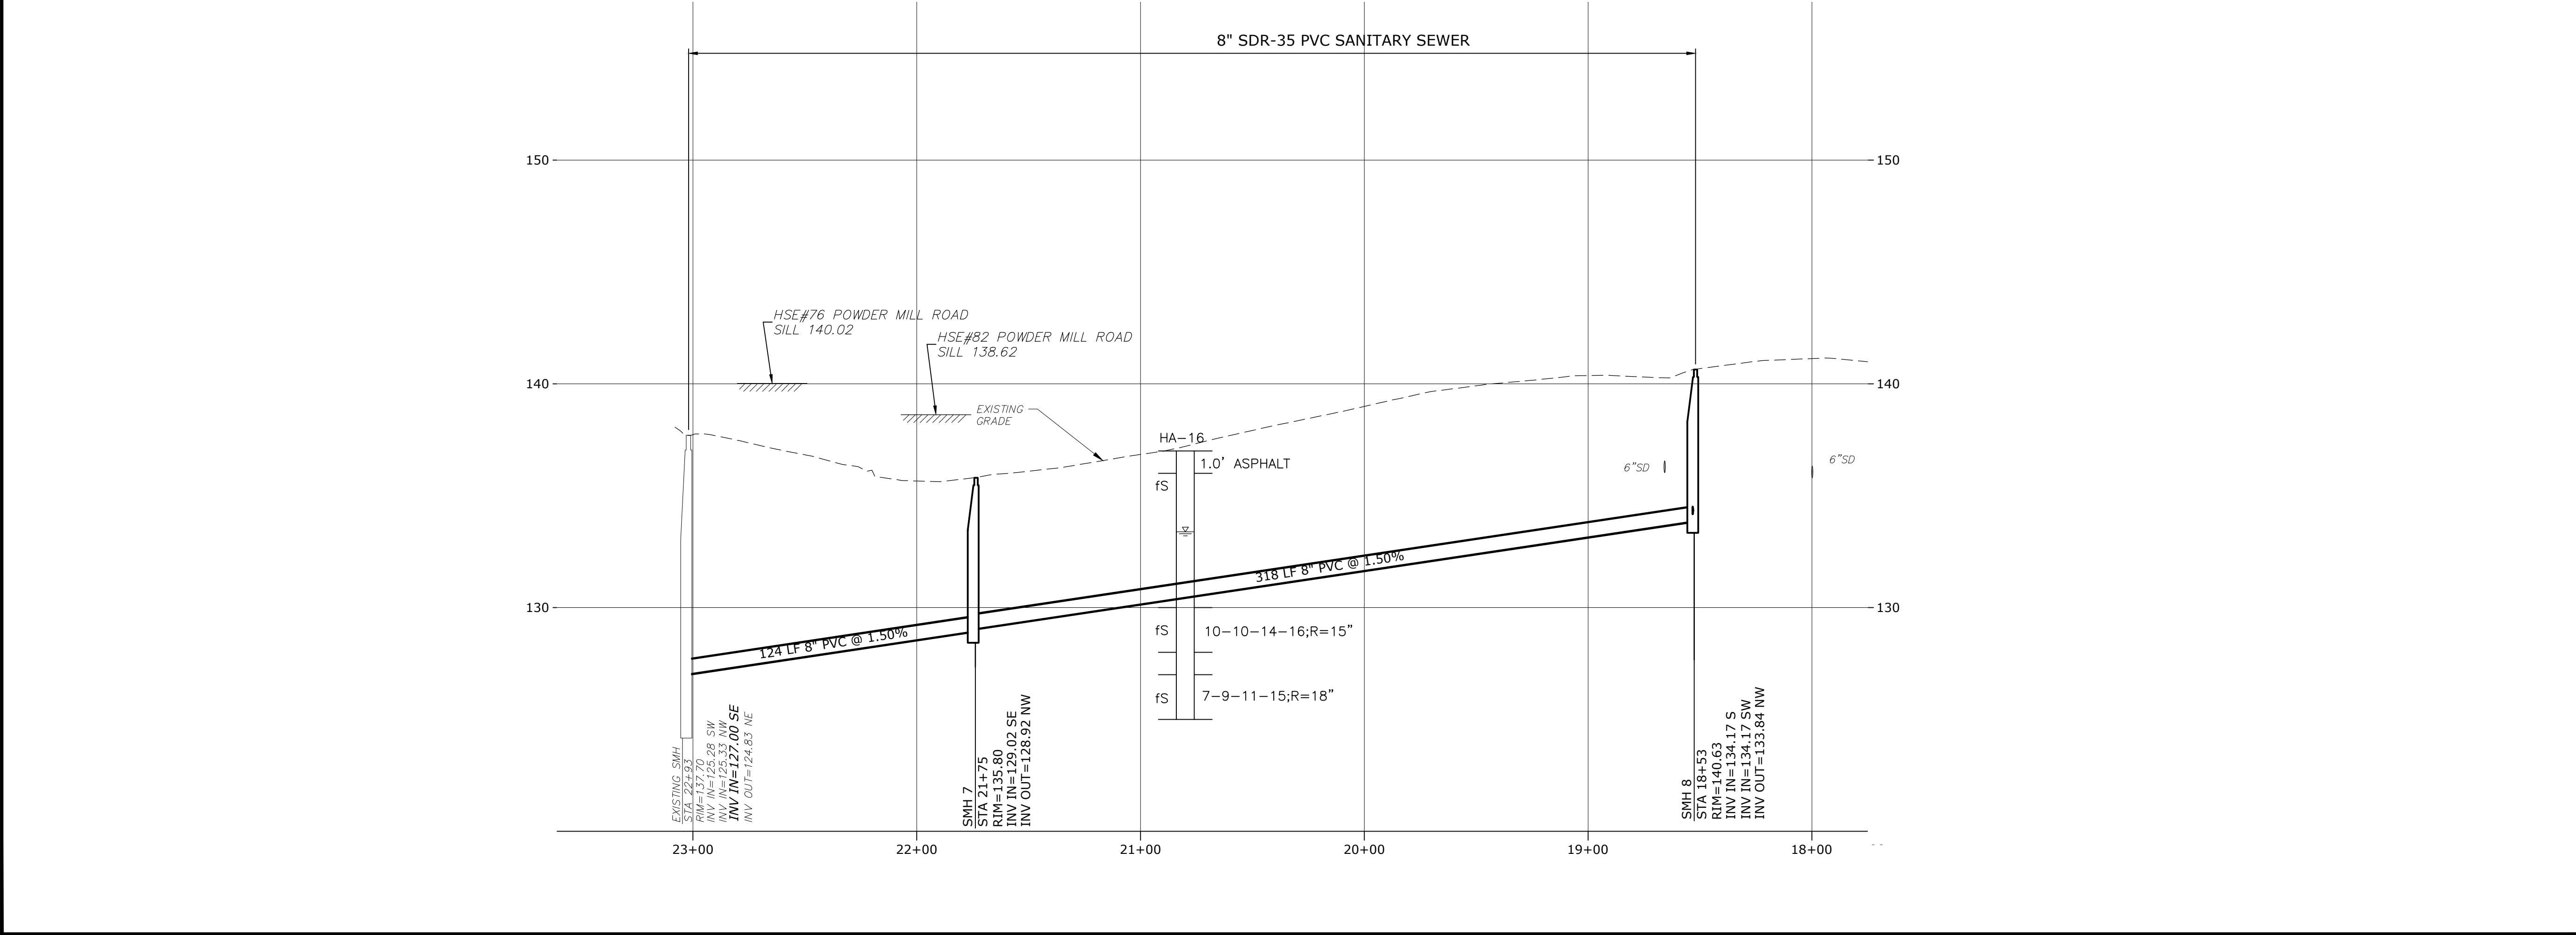

**Powder Mill
Apartments
Sewer
Extension and
Pump Station
Upgrades**
Powdermill
Residential
Holdings LLC

Acton,
Massachusetts

0	1/1/2025	CONTRACT SET
MARK	DATE	DESCRIPTION
PROJECT NO:		A-5036-0005
DATE:		11/11/2024
FILE:		A5036-C-101 to C-103 Plan and Profile.dwg
DRAWN BY:		GNM
DESIGNED/CHECKED BY:		GNM, KML
APPROVED BY:		IBC

HIGH STREET
STA 18+00 TO STA 23+00
PLAN AND PROFILE

SCALE: 1" = 40' HORIZ; 1"=4' VERT