


PROGRESS PRINT

DATE: **6/28/2019 10:45:14 AM**
NOT FOR CONSTRUCTION

ISSUE DATE	
DATE	DESCRIPTION
MONTH DAY, YEAR	DRAWINGS ISSUED FOR

REVISIONS	
DATE	DESCRIPTION

FOR ALL ABBREVIATIONS, SYMBOL LEGENDS,
AND GENERAL NOTES SEE SHEET R0.01

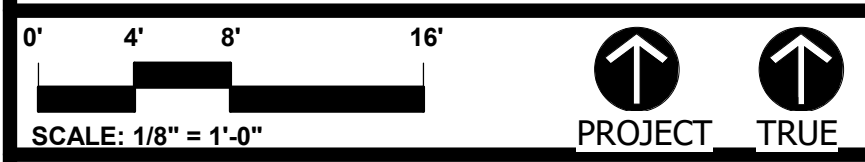

**NORTH ACTON
FIRE STATION**

66 HARRIS STREET
ACTON, MA

PROJECT NO.: ##### DRAWN BY: NY


**OPTION 5 - MAIN
LEVEL**

DRAWING NO.:
A1.01

10' SIDE SETBACK

GEN

T

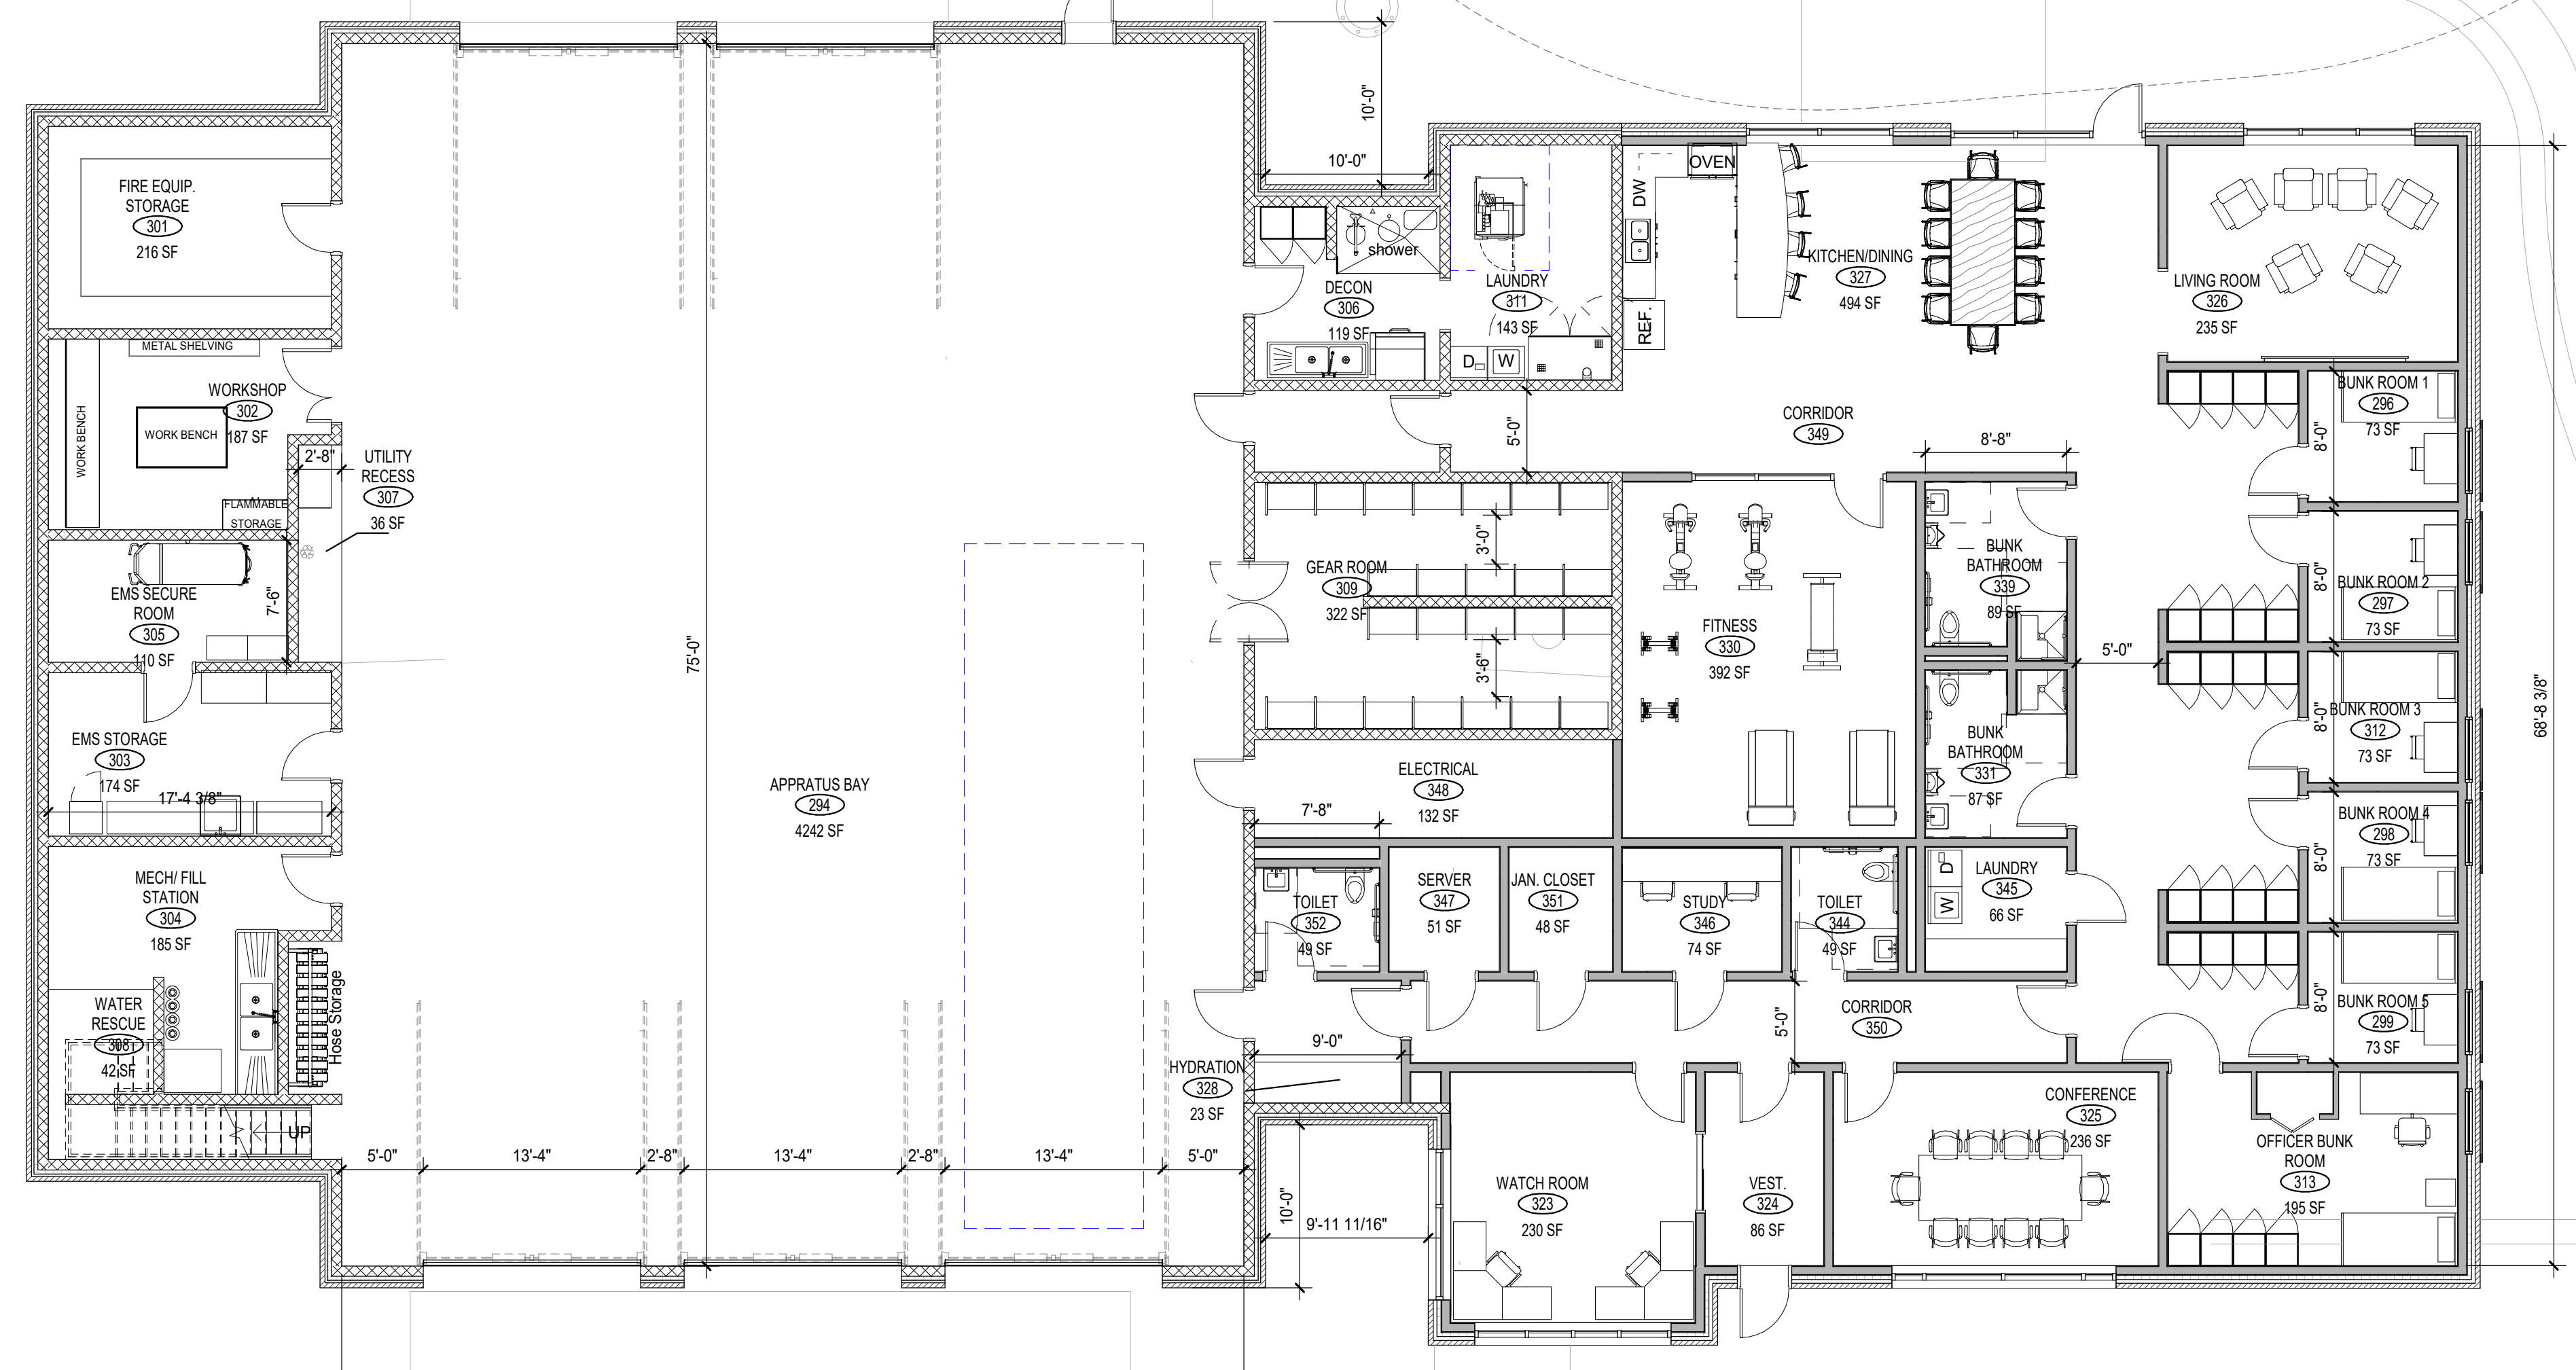

30' FRONT SETBACK

1 MAIN LEVEL
1/8" = 1'-0"